


SCALE: 1" = 50'
FOR 22"x34" SHEETS

TREES 1826 & 1827.
ONCE FALLEN TREES ARE REMOVED, PLACE STRAW AT BASE WHERE THERE IS NEWLY EXPOSED SOIL.

EXPOSED SOIL TO BE PLANTED WITH GROUND COVER FROM THE CITY OF PORTLAND NATIVE SPECIES LIST. GROUND COVER TO BE PLANTED WHEN SUCCESS OF PLANTS SURVIVAL IS FEASIBLE BUT PRIOR TO COMPLETION OF CONSTRUCTION. EXACT TREE SPECIES TO BE SELECTED BASED ON AVAILABILITY AT TIME OF PLANTING.

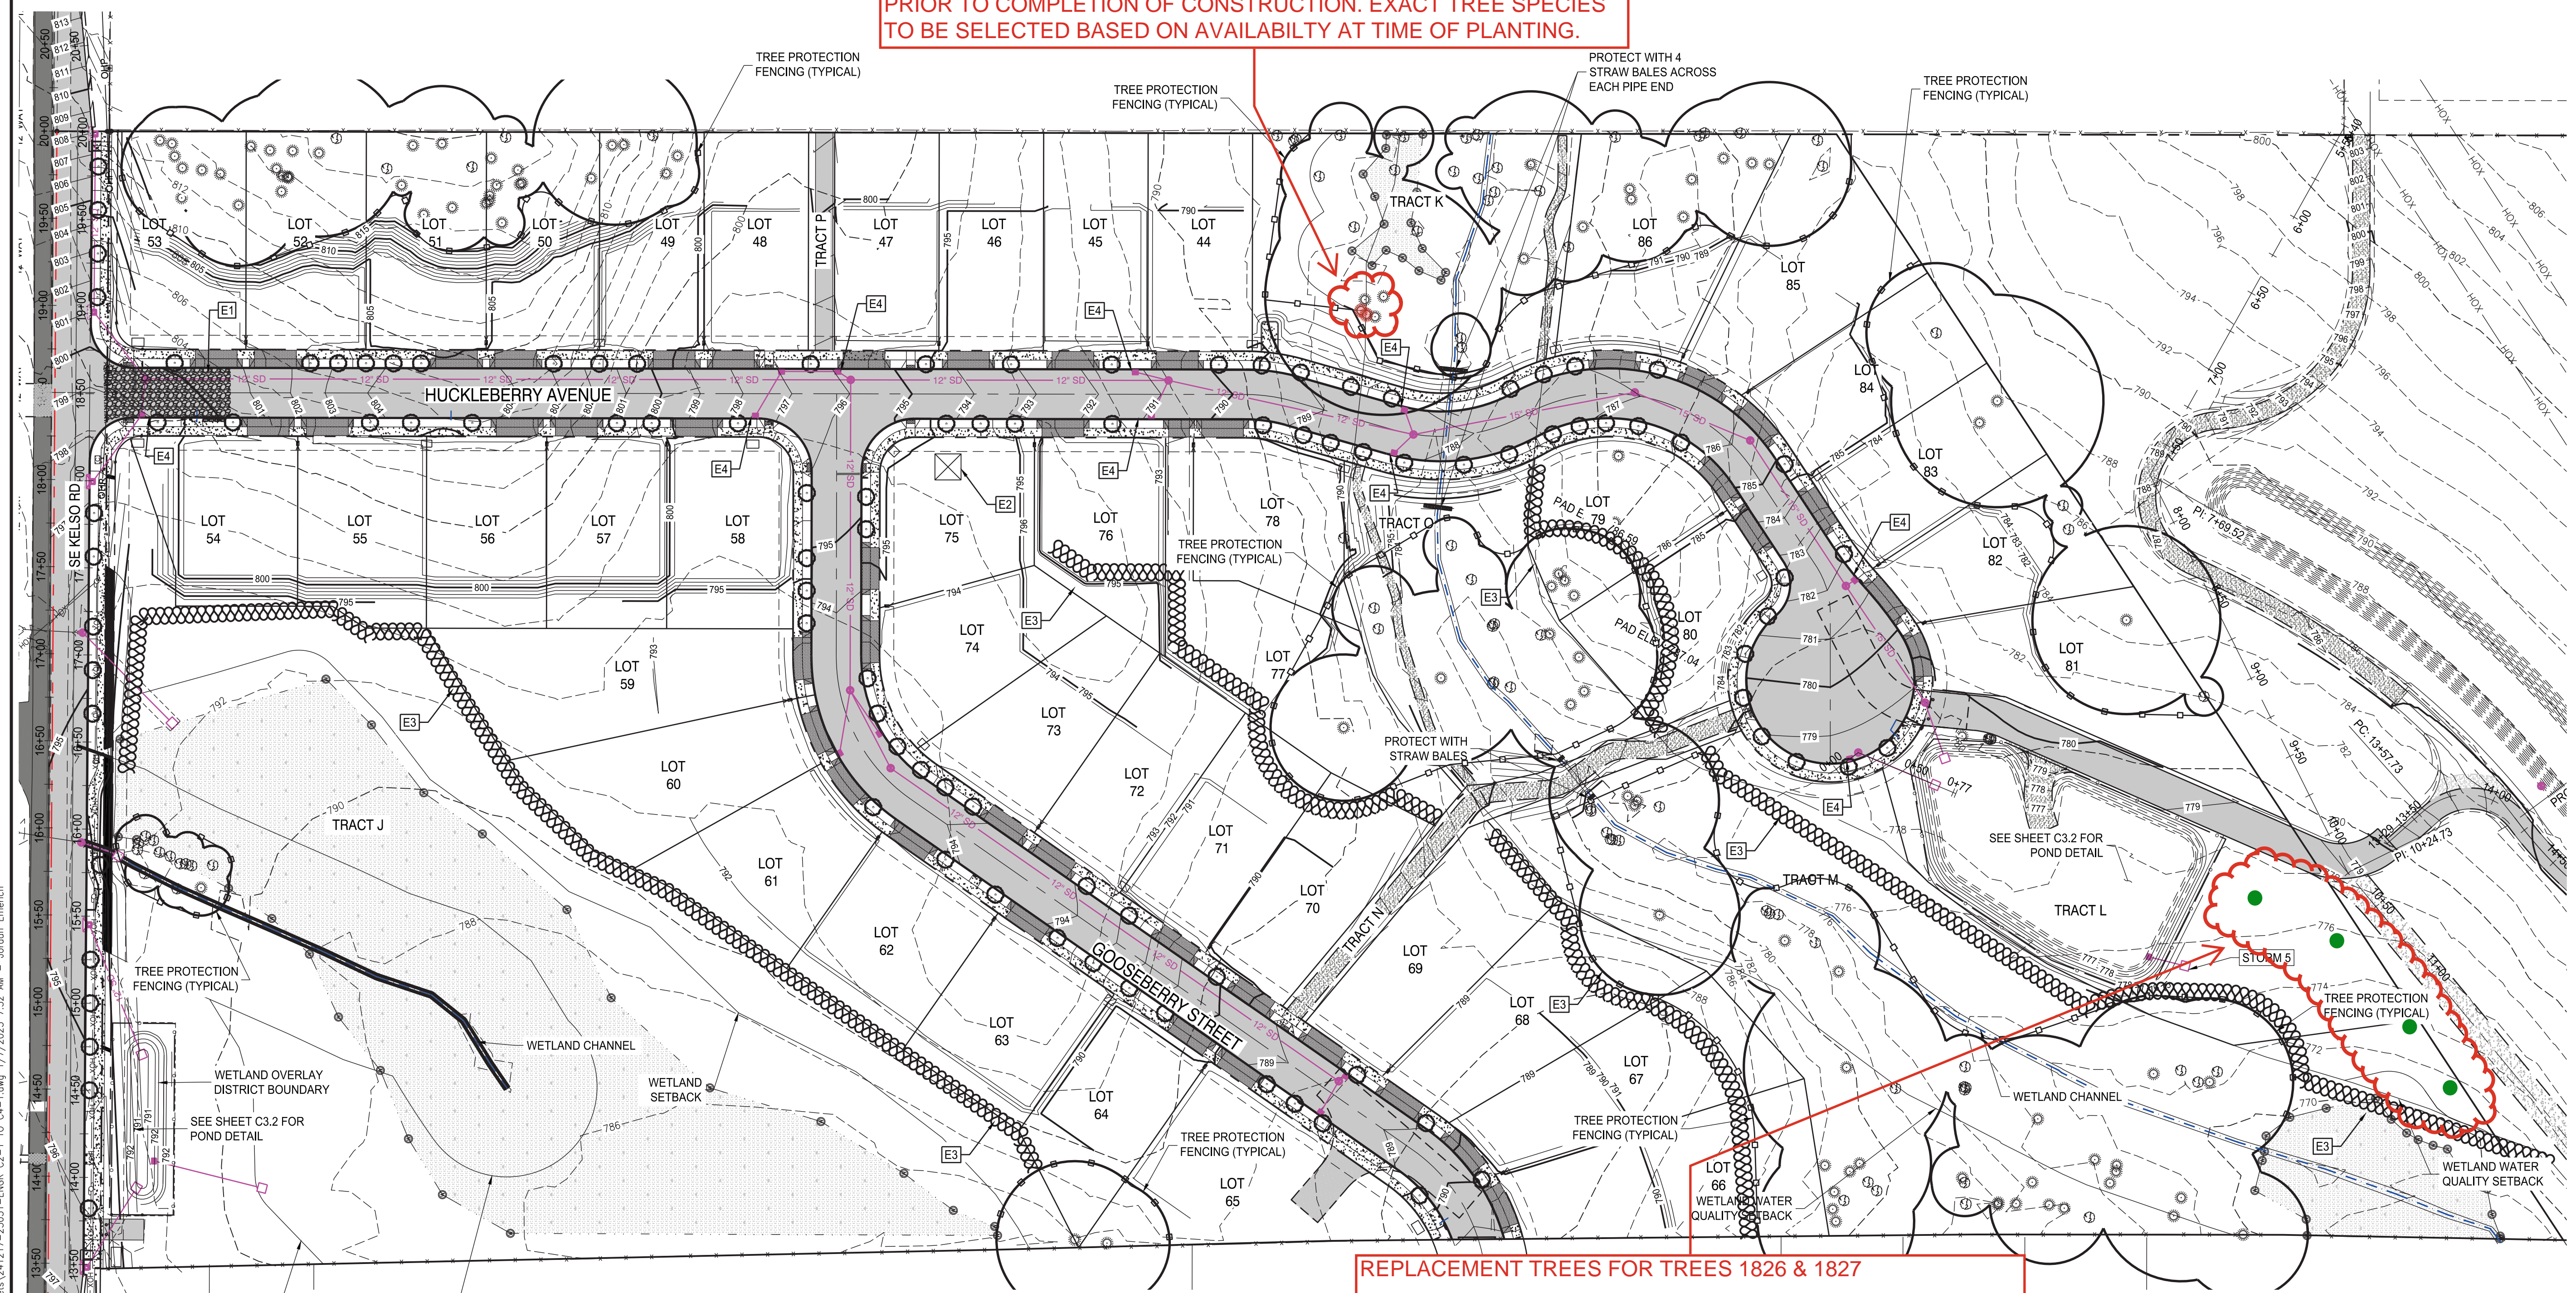

REPLACEMENT TREES FOR TREES 1826 & 1827

PLANT FOUR 1.5" CALIPER TREES FROM THE CITY OF PORTLAND PLANT LIST. EXACT TREE SPECIES TO BE SELECTED BASED ON AVAILABILITY AT TIME OF PLANTING.

EROSION CONTROL LEGEND

	SEDIMENT FENCE
	GRAVEL CONSTRUCTION ENTRANCE (SEE DETAILS, ODOT RD1000)
	CONCRETE WASHOUT
	INLET PROTECTION

EROSION CONTROL NOTES

E1	CONSTRUCT GRAVEL CONSTRUCTION ENTRANCE PER ODOT STD DWG RD1000. SEE SHEET C5.6
E2	CONCRETE WASHOUT AREA PER ODOT STD DWG RD1070. SEE SHEET C5.6
E3	SILT FENCE (TYPICAL) PER ODOT STD DWG RD1040. SEE SHEET C5.6
E4	BIO-BAG INLET PROTECTION PER ODOT STD DWG RD1010. SEE SHEET C5.6

DRAWING STATUS:	DATE:	No.	REVISION:
<input type="checkbox"/>	1ST SUBMITTAL	10/10/23	
<input type="checkbox"/>	2ND SUBMITTAL	2/15/24	
<input type="checkbox"/>	3RD SUBMITTAL	5/16/24	
<input type="checkbox"/>	4TH SUBMITTAL	7/15/24	
<input type="checkbox"/>	5TH SUBMITTAL	8/13/24	
<input type="checkbox"/>	6TH SUBMITTAL	9/19/24	
<input type="checkbox"/>	7TH SUBMITTAL	12/3/24	
<input checked="" type="checkbox"/>	8TH SUBMITTAL	12/17/24	

H.A. MCCOY
ENGINEERING & SURVEYING, LLC
1180 SW Lake Road, Suite 200, Beaverton, OR 97005
Hayes A. McCoy, P.E., S.S., L.S., C.S.
541-442-7554
hayes@ham-est.com

PROJECT: SANDY WOODS PHASE II SUBDIVISION
PROJECT LOCATION: SANDY, OR
CLIENT: SGS DEVELOPMENT LLC

SHEET TITLE: OVERALL GRADING & DRAINAGE PLAN

JOB NO. 23-031
DRAWN BY: RCG
DRAWING: C3.1

FILE: Z:\HW Eng\33-031 Sandy Wood Phase II\Engineering\Sheets\C3.1-ENR C2-1 TO C4-1.dwg, 1/7/2025 7:52 AM - Jordan Emerich