

SITE PLAN


40155 Highway 26

Sandy, OR 97055

Parcel ID: 24E13AD01400

Lot area: 3.60 Acres


Paper Size: 11"x17"

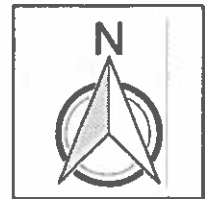

scale 1"=80'



Before

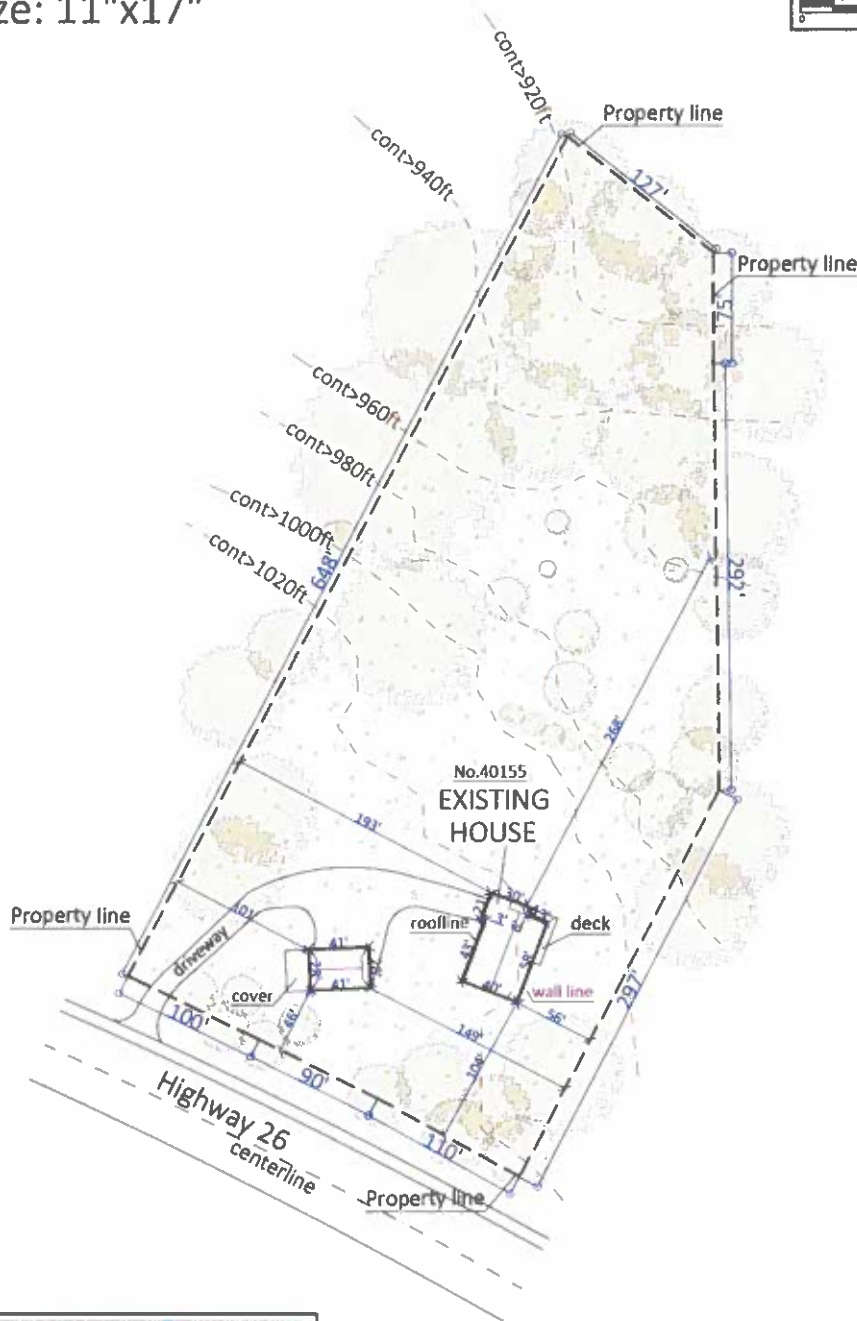

Calculating Building and Lot Coverage Percentages

Lot area: 156,816 sq.ft.

Total building coverage (gross floor area): 3,721 sq.ft.

Building Coverage Percentage: 3,721 sq.ft / 156,816 sq.ft = 0.02372 = 2.4%

Total Lot Coverage: 10,730 sq.ft.

Lot Coverage Percentage: 10,730 sq.ft / 156,816 sq.ft = 0.06842 = 60.8%

*Total landscape areas:

SITE PLAN


40155 Highway 26

Sandy, OR 97055

Parcel ID: 24E13AD01400

Lot area: 3.60 Acres


Paper Size: 11"x17"

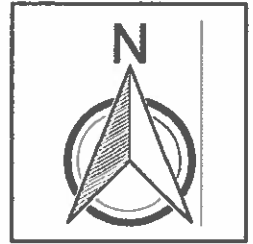

scale 1"=80'



AF-tek

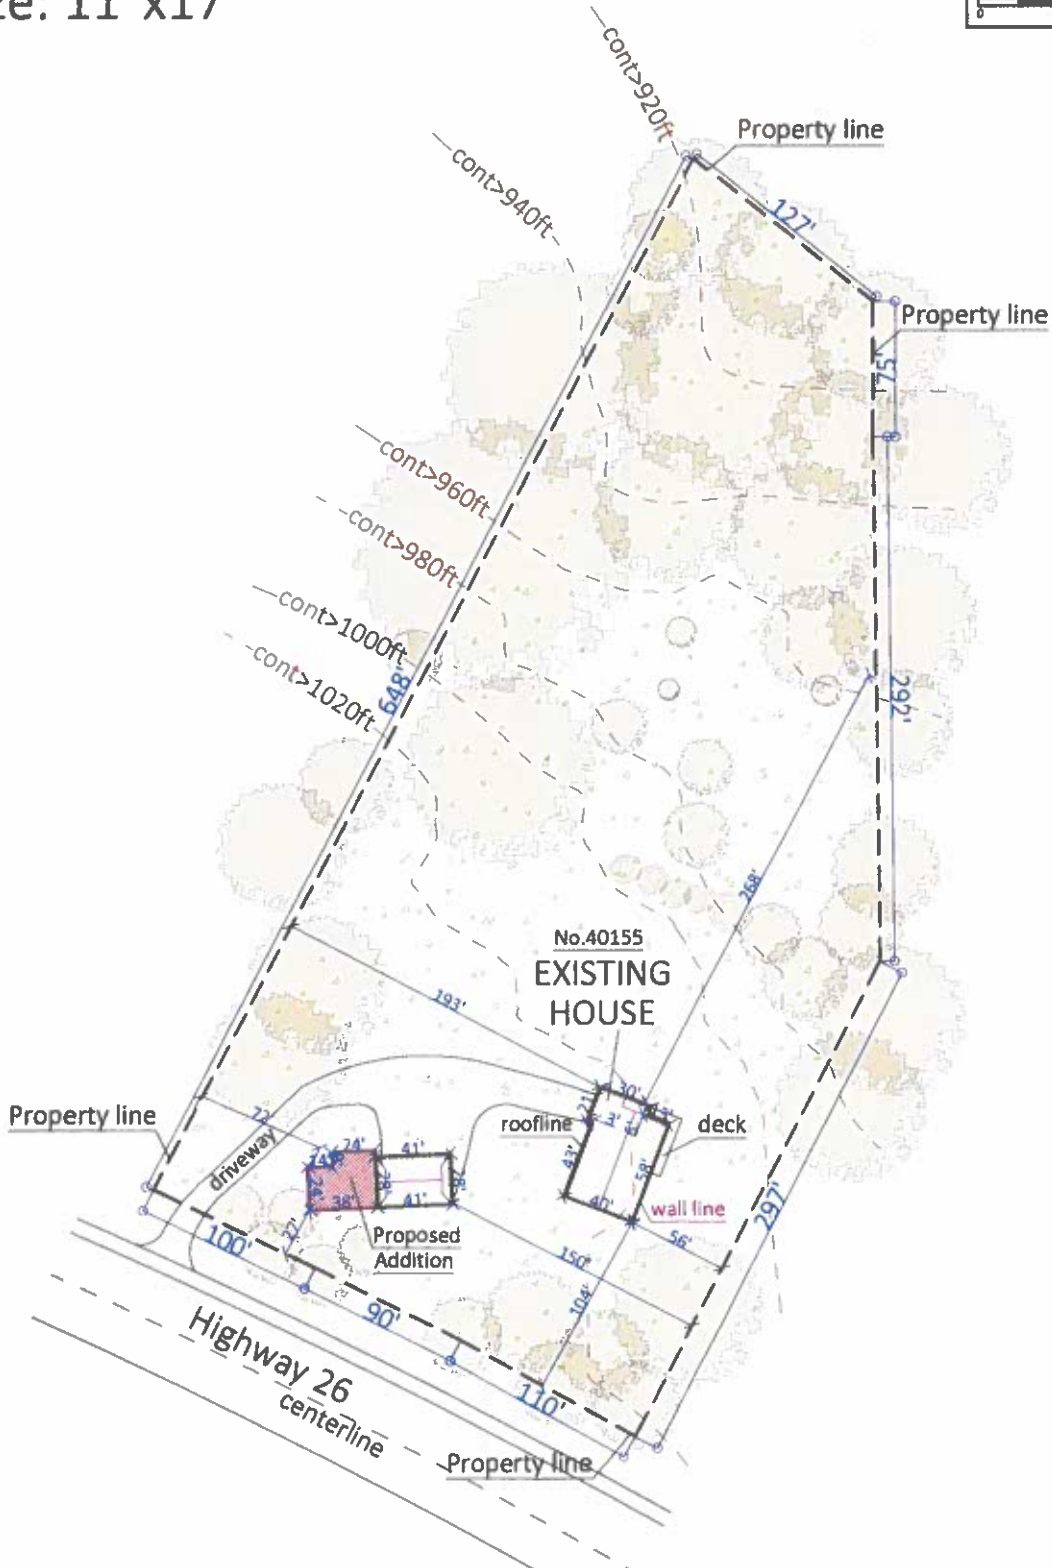

D. 24E15ADU1400

a: 3.60 Acres

size: 11"x17"

SCC



Water
Power
Gas
Septic Field

